

**This electronic collection of documents is provided  
for the convenience of the user  
and is Not a Certified Document –**

**The documents contained herein were originally issued  
and sealed by the individuals whose names and license  
numbers appear on each page, on the dates appearing  
with their signature on that page.**

**This file or an individual page  
shall not be considered a certified document.**

CONTRACT: DN00445 PROJECT: WBS#: 14C.020111 & 14C.020110

STATE OF NORTH CAROLINA  
DIVISION OF HIGHWAYS


CHEROKEE COUNTY

STATE	STATE PROJECT REFERENCE NO.	SHEET NO.	TOTAL SHEETS
N.C.	14C.020110 & 14C.020111	1	
STATE PROJ. NO.	F.A. PROJ. NO.	DESCRIPTION	


LOCATION: 1 SR 1529 FROM END OF PAVED PORTION TO END OF STATE MAINTENANCE

LOCATION: 2 SR 1400 FROM INTERSECTION OF SR 1382 TO END OF STATE MAINTENANCE

TYPE OF WORK: ABC, BASE SHAPING & STABILIZATION, ASPHALT PAVING, SHOULDER RECONSTRUCTION, PAVEMENT MARKING

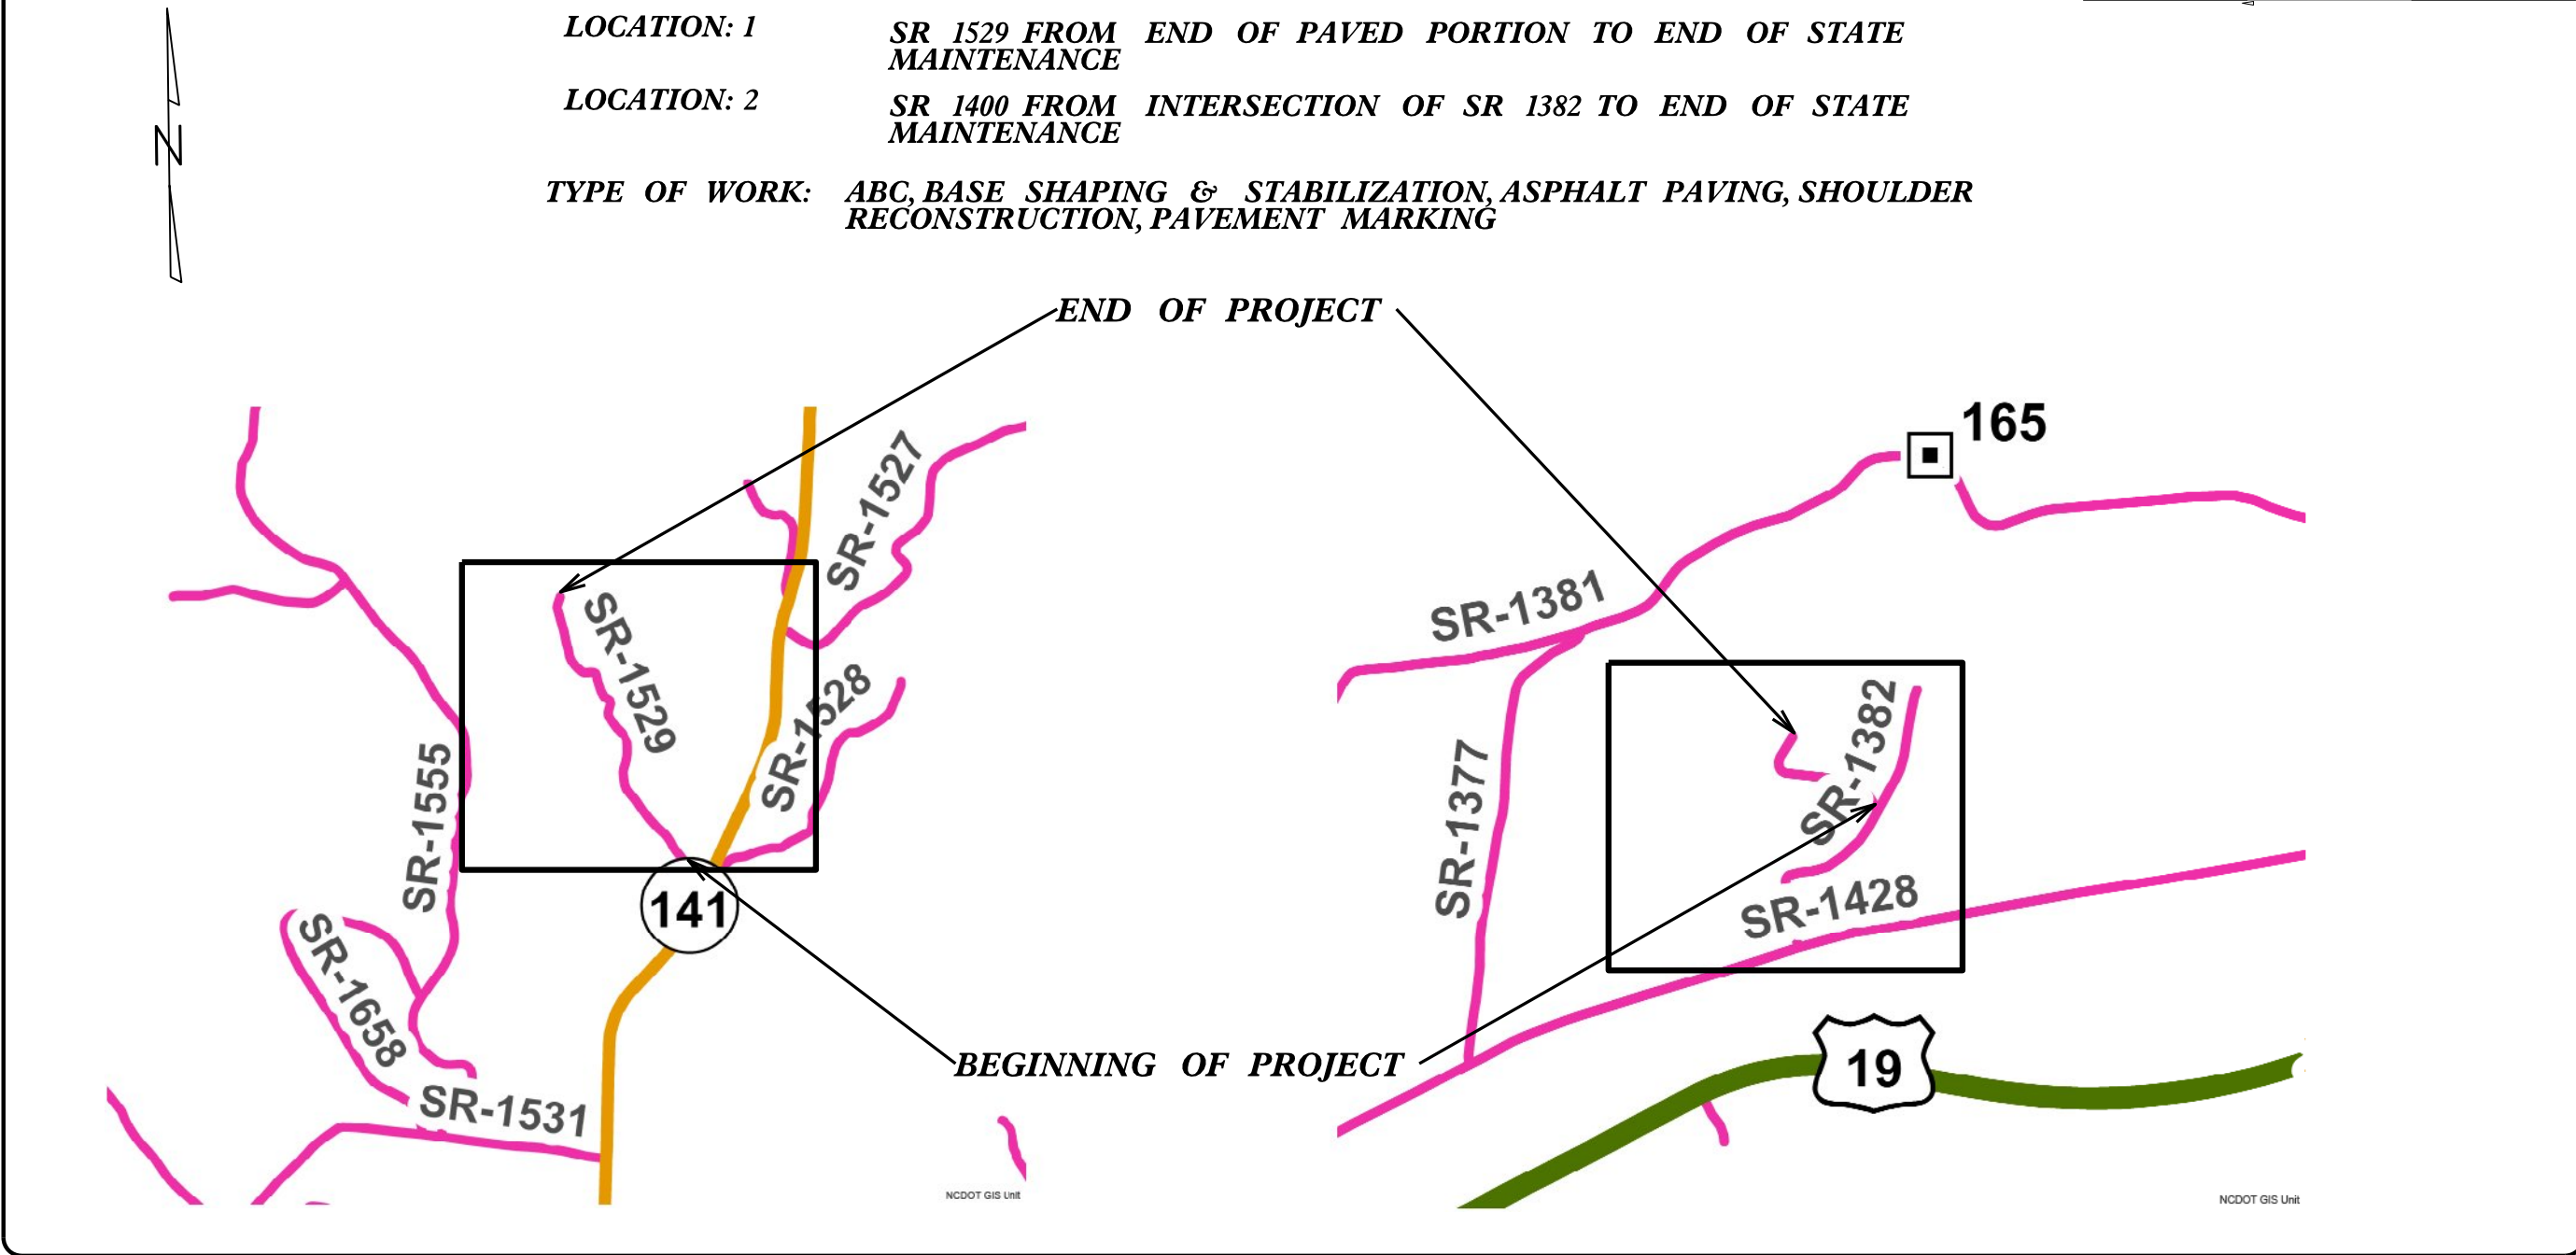

GRAPHIC SCALES

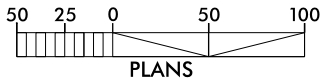

PROJECT LENGTH

TOTAL LENGTH STATE PROJECT = .6 MILES

Prepared In the Office of:  
**DIVISION OF HIGHWAYS**  
191 Robbinsville Rd., Andrews, NC 28901

2012 STANDARD SPECIFICATIONS

RIGHT OF WAY DATE:

LETTING DATE:

ANDY RUSSELL, P.E.  
PROJECT ENGINEER


ALAN R BROWN  
PROJECT DESIGN ENGINEER

HYDRAULICS ENGINEER

SIGNATURE: \_\_\_\_\_ P.E.

ROADWAY DESIGN  
ENGINEER

SIGNATURE: \_\_\_\_\_ P.E.

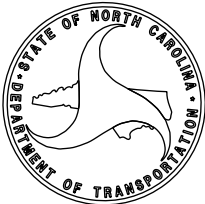


6/2/99


30-MAY-2017 09:25 S:\Dist3\Cherokee\DN00445 Goldie Garrett & Griggs Rd\Goldie GarretRd & Griggs Rd TYPICAL PAVEMENT SECTIONS.dgn

PAVEMENT SCHEDULE					
(FINAL PAVEMENT DESIGN)					
C1	PROP. APPROX. 2" ASPHALT CONCRETE SURFACE COURSE, TYPE S9.5B AT AN AVGERAGE RATE OF 224 lbs/sy.	C2	4" ABC	C3	CONDITIONING EXISTING BASE
U	EXISTING ASPHALT				

NOTE: PAVEMENT EDGE SLOPES ARE 1:1 UNLESS SHOWN OTHERWISE

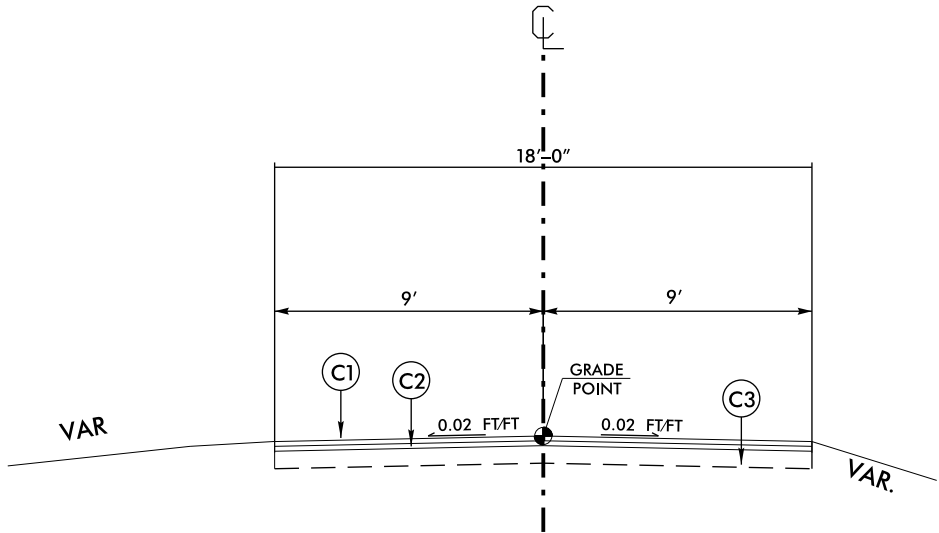

**TYPICAL SECTION NO. 1**  
**SR 1529 Goldie Garret RD**  
-L- End of Pavement Sta 0+00 TO Sta 21+00

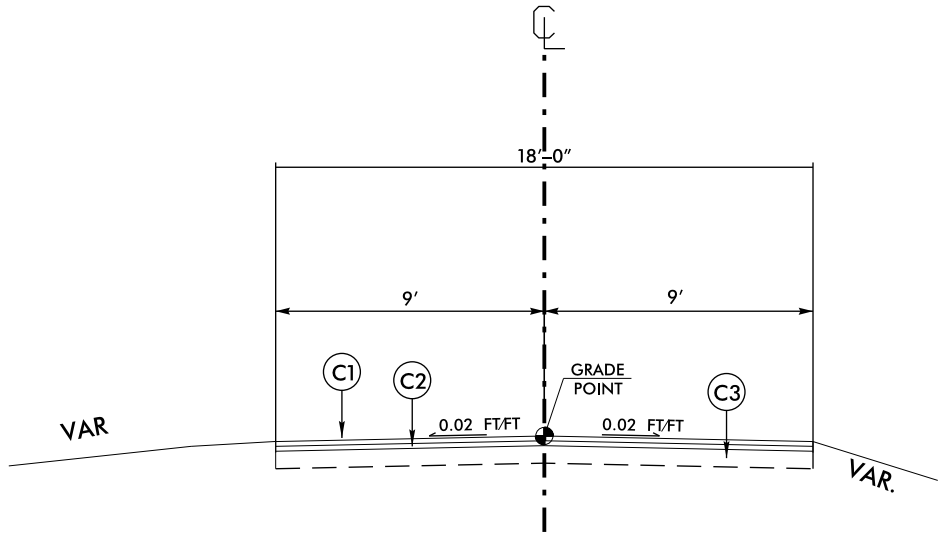

**TYPICAL SECTION NO. 2**  
**SR 1400 Griggs Rd**  
-L- Sta 0+00 TO Sta 19+50

PROJECT REFERENCE NO.		SHEET NO.
14C.020110 & 14C.20111		2
ROADWAY DESIGN ENGINEER		